

A

B


C

A

B


C

Vedere laterala "A-A" statia 110kV/MT

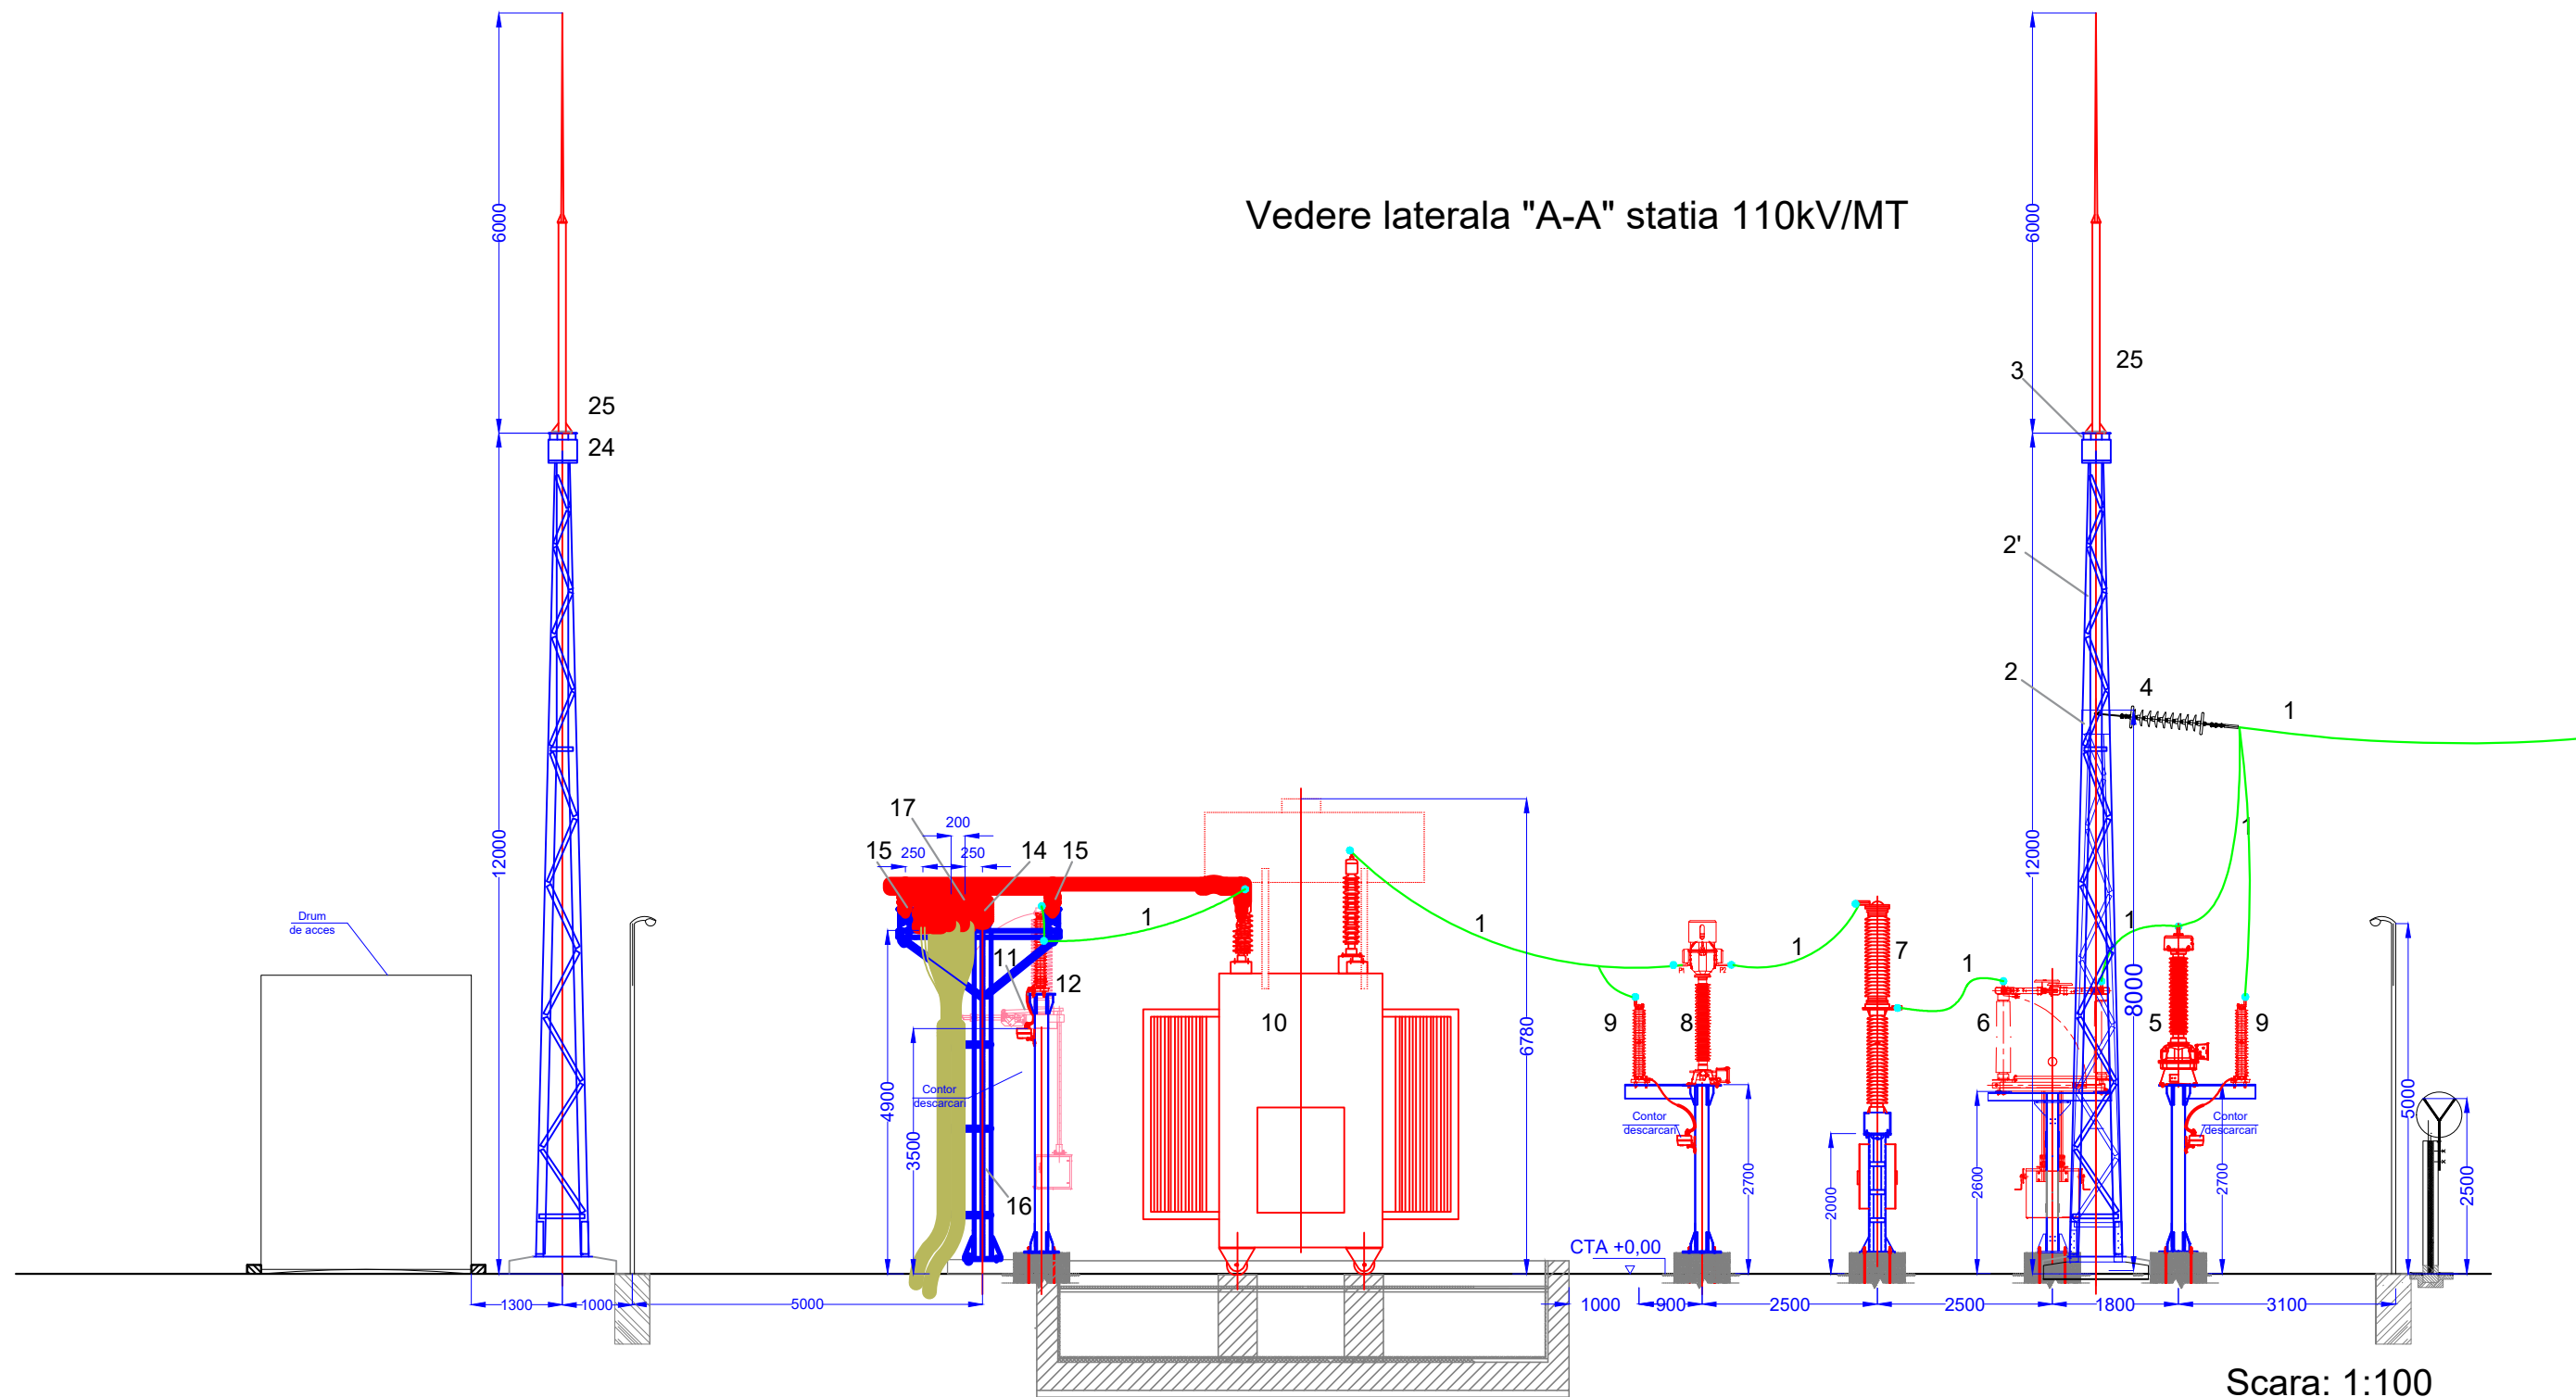



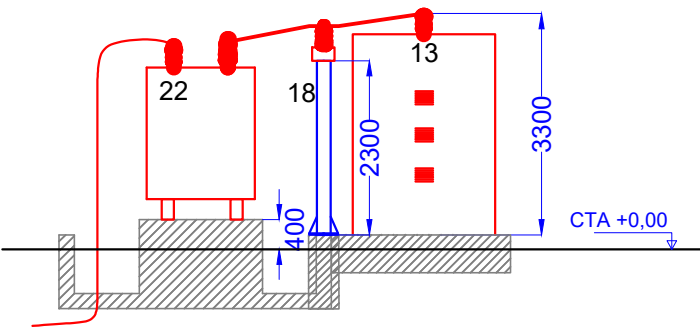

Scara: 1:100

Vedere laterala "B-B" statia 110kV/MT



D

D

<div></div> <div>PROIECTANT SPECIALITATE: AEG ELECTRICONSULT SRL Bucuresti, Sector 1, Bd Barul Manta 27, J4014623/2023; CUI: RO 37731395 Mobil 0765.057.273; E-mail: ggi-vinatoru@gmail.com</div>			BENEFICIAR: <b>DUNAREA POWER SRL</b>		PROIECT NR. EXT-166
			LOCATIE: jud. Constanta, comuna Topalu, CF 104425, 104493, 106894, 106884, 106872, 106875, 106843, 106874, 105315, 105319, 107007, 105359, 105379, 105219, 105228, 105314, 105190, 105188, 107006, 107008, 105340, 105330, 105365		
SPECIFICATIE	NUME	SEMNATURA	SCARA:	Recordare la rețeaua electrică de distribuție a locului de producere centrală electrică eoliană și instalație de stocare (CEE+ IS) Topalu (realizare stație de transformare și împrejurire, realizare linie electrică subterană MT)	FAZA:
PROIECTAT	ing. TIBERIU ILIE		1:100		DTAC
DESENAT	ing. IULIAN DOLAN		DATA:	VEDERE IN SECTIUNE - STATIA BENEFICIAR	PLANȘA:
VERIFICAT	ing. GHEORGHE VÎNĂTORU		01.2026		IE-05